


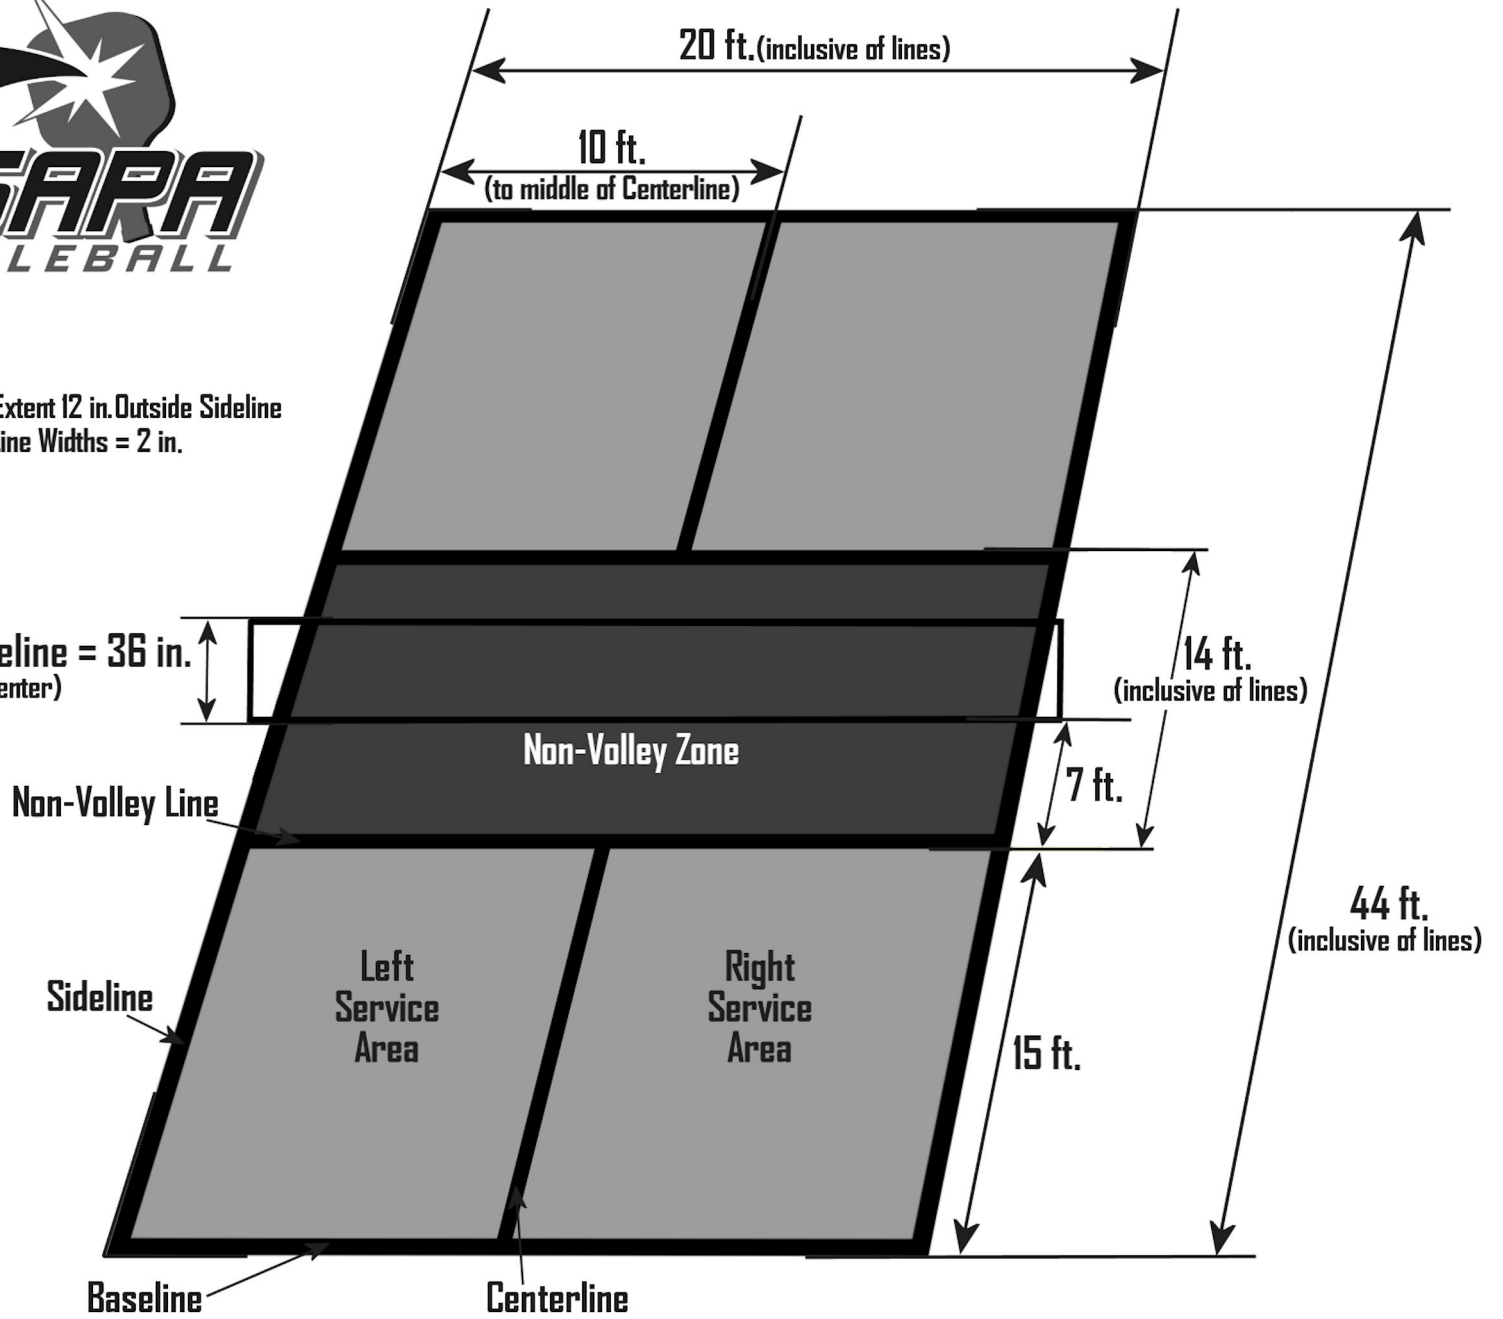

Recommend Net Posts Extend 12 in. Outside Sideline
Recommend Line Widths = 2 in.

Net Height at Sideline = 36 in.
(34 in. at Center)



44 ft.
(inclusive of lines)